


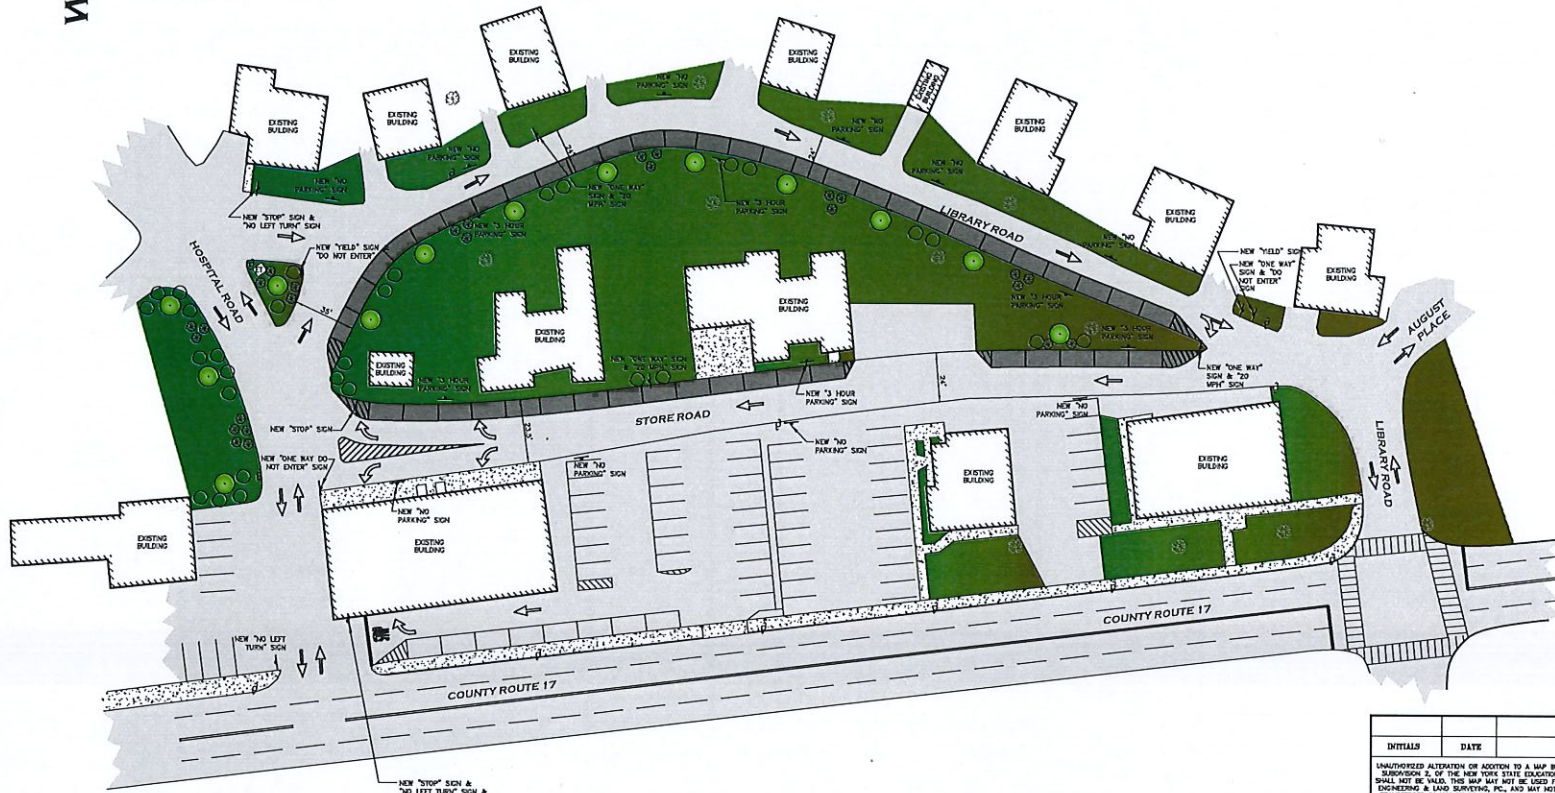

- LEGEND**
- EXISTING TRANSFORMER
 - EXISTING UTILITY POLE
 - EXISTING TREE
 - EXISTING SIDEWALK
 - EXISTING ROAD/PARKING
 - EXISTING CROSSWALK
 - NEW PARKING
 - NEW SIGN
 - NEW DIRECTIONAL ARROWS

NOTE: ALL AREAS TO BE CURBED & MILLED THEN RE-PAVED

INITIALS	DATE	ISSUED FOR

UNAUTHORIZED ALTERATION OR ADDITION TO A MAP BEARING A LICENSED LAND SURVEYOR'S SEAL IS A VIOLATION OF SECTION 7209, SUBSECTION 3, OF THE NEW YORK STATE EDUCATION LAW. COPIES OF THIS MAP NOT BEARING THE SEAL OF THE LAND SURVEYOR SHALL NOT BE VALID. THIS MAP MAY NOT BE USED FOR OTHER PURPOSES OR TRANSACTIONS. THIS MAP IS COPYRIGHTED BY FUSCO ENGINEERING & LAND SURVEYING, P.C. AND MAY NOT BE SOLD, REPRODUCED, PHOTOCOPIED, TRACED, COPIED, REPRODUCED, OR TRANSFERRED IN ANY OTHER MANNER WITHOUT THE PRIOR WRITTEN CONSENT OF FUSCO ENGINEERING & LAND SURVEYING, P.C. ONLY COPIES OF THIS MAP BEARING THE ORIGINAL RED INK SEAL OF NEW YORK STATE LICENSED LAND SURVEYOR ARE VALID. GUARANTEES OR CERTIFICATIONS ARE NOT TRANSFERABLE TO ADDITIONAL INSTITUTIONS OR SUBSEQUENT OWNERS.

FUSCO ENGINEERING & LAND SURVEYING, P.C.
CONSULTING ENGINEERS

PROJECT TITLE: **TOWN OF TUXEDO DOWNTOWN PARKING IMPROVEMENTS**

TOWN OF TUXEDO	APPROVED BY: AAF	SCALE: 1"=30'	STATE OF NEW YORK
PREPARED FOR: TOWN OF TUXEDO	REVIEWED BY: AAF	REVISION DATE:	COUNTY OF ORANGE
	DRAWN BY: JWH	DATE: 1/8/20	REFERENCE NUMBER: T-009
			SHEET NUMBER: C2
			PAGE 2 OF 2

LIBRARY ROAD, STORE ROAD & HOSPITAL ROAD

PHONE: (845) 344-5885
FAX: (845) 858-5885